




PROPOSED REAR ELEVATION

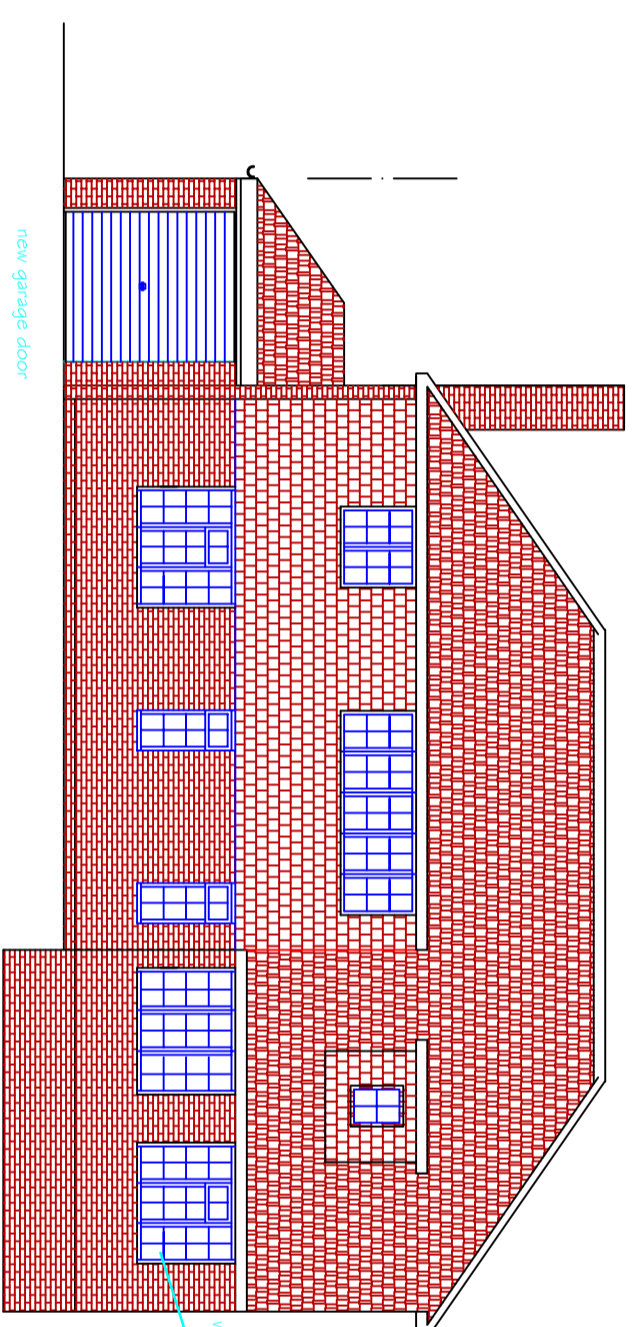


PROPOSED FRONT ELEVATION

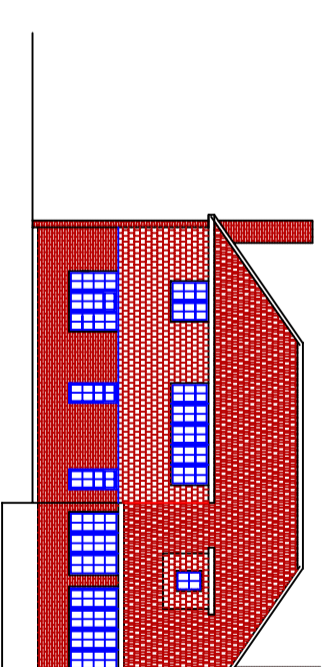


EXISTING FRONT ELEVATION

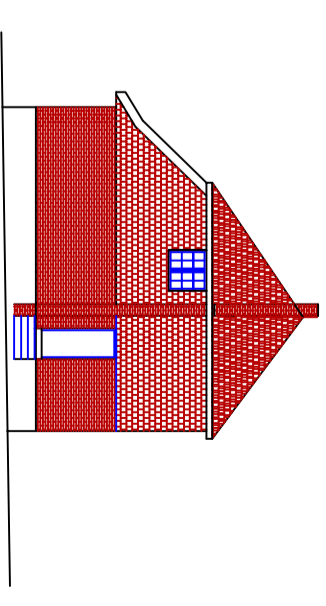


EXISTING SIDE ELEVATION

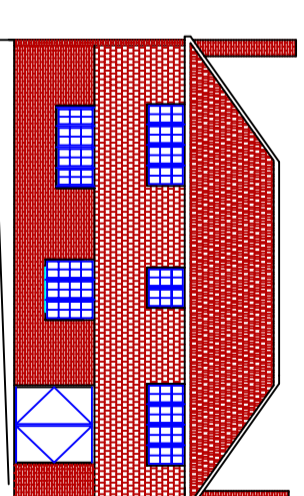


EXISTING REAR ELEVATION

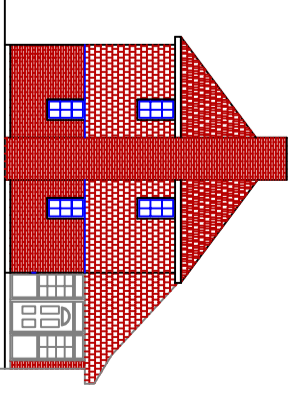


EXISTING SIDE ELEVATION

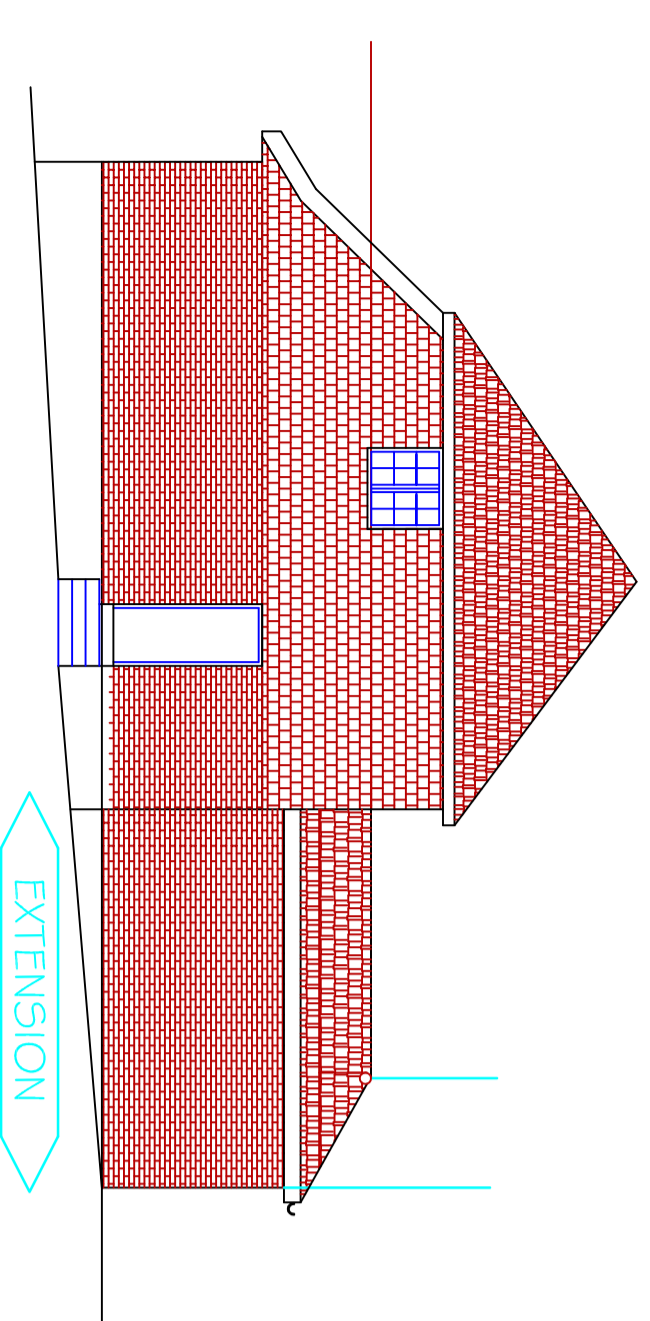


PROPOSED SIDE ELEVATION

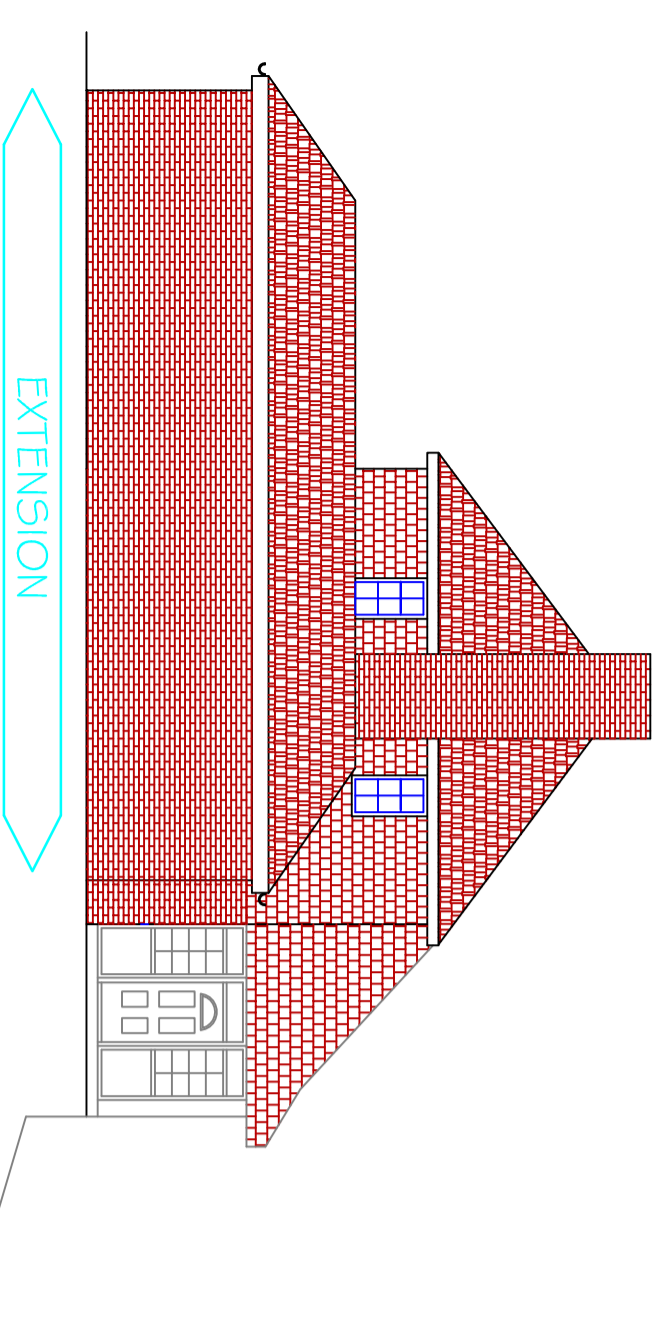

PROPOSED SIDE ELEVATION

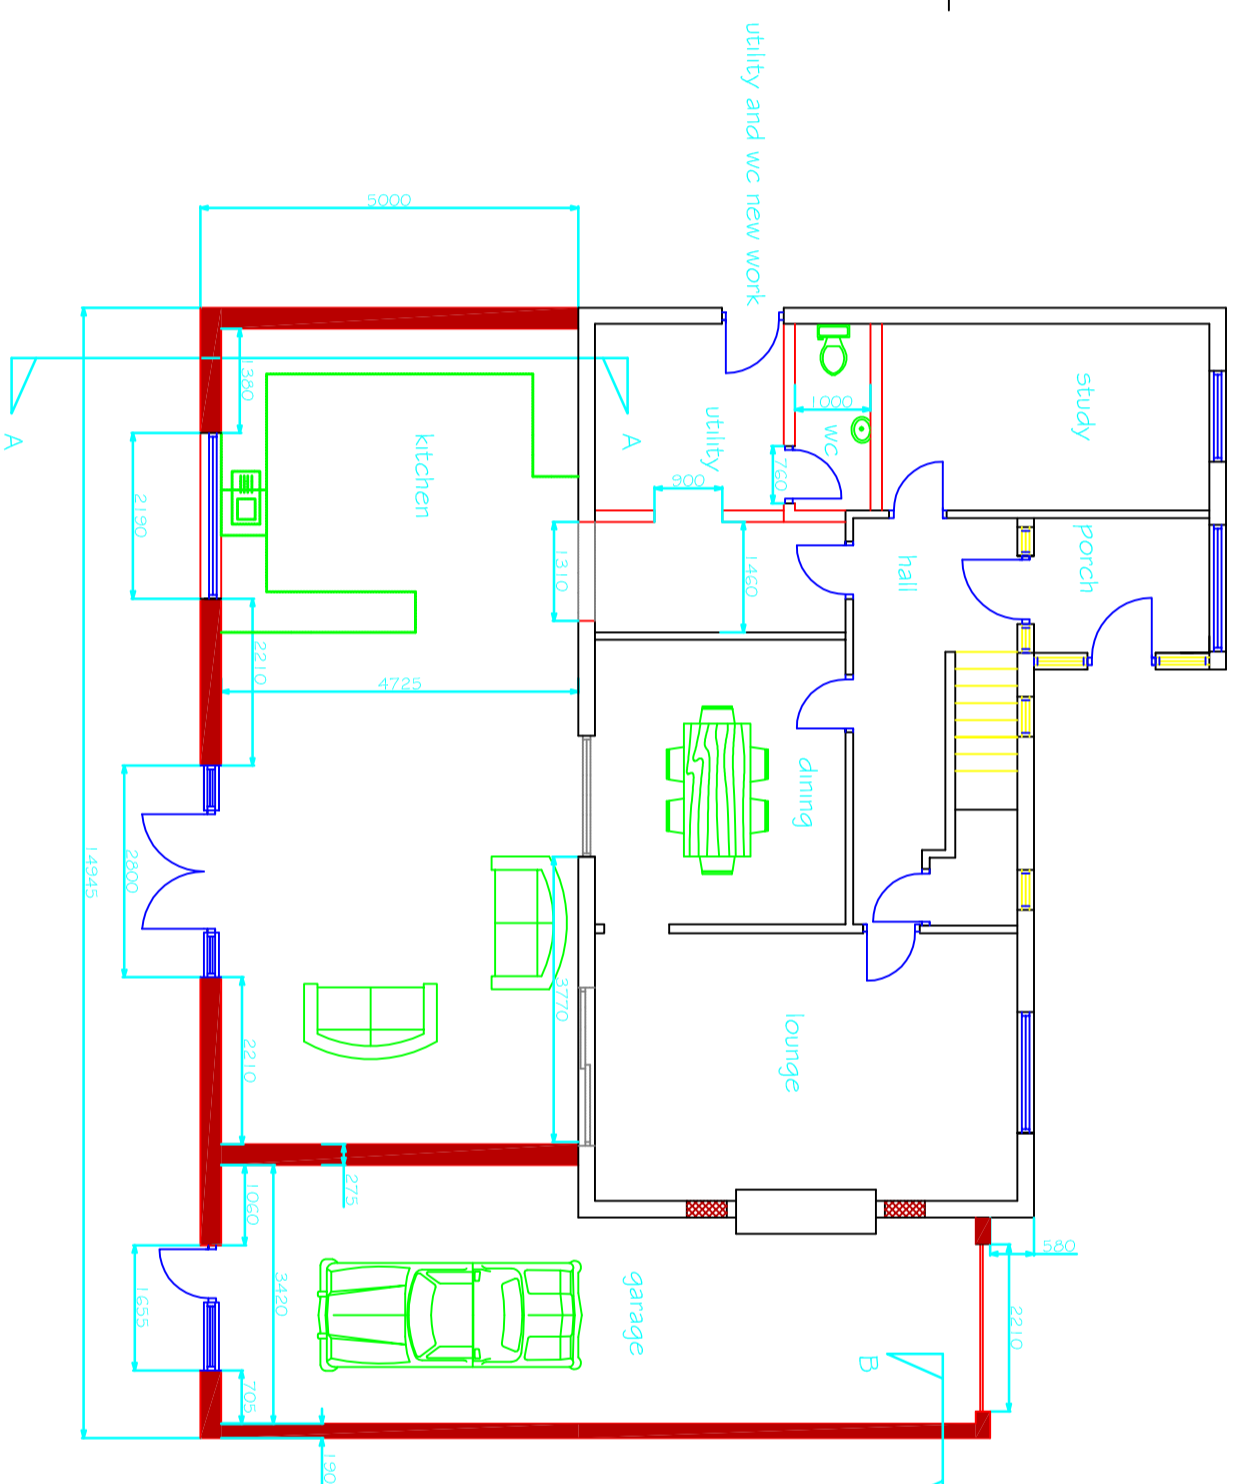

PROPOSED GROUND FLOOR PLAN

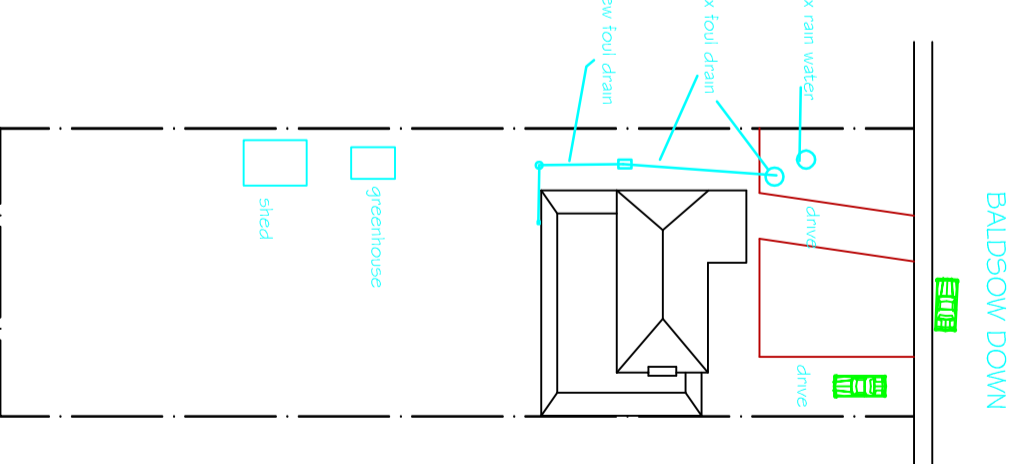

BLOCK PLAN

GENERAL:
 All dimensions and details are to be checked by contractor on site prior to commencement of works. Any anomalies are to be reported to the client for liaison and/or discussion with Architectural Technician.
 Written dimensions only are to be used, under no circumstances are scaled dimensions to be taken.
 All work is to comply with the current Building Regulations, British Standards, Codes of Practice and all subsequent relevant amendments.
 This drawing to be read in conjunction with separate construction notes. Please note the construction notes do not comprise a full specification.
 They are specifically for general guidance, the primary function being to assist the relevant local authority officers in determining building regulation application.

Notes

RDT Design Associates

Architectural & Construction Consultants

HASTINGS EAST SUSSEX

Extension to rear and side, including garage, alteration of window to front and removal of chimney.

Drawn by: RD Thomas
 Date: OCT 2006
 Scale: 1:100, 1:200 & 1:500

RDTM/BR001